


## UNIT G 305A

Scale: 1/4"=1'-0"


Total Square Footage: 718

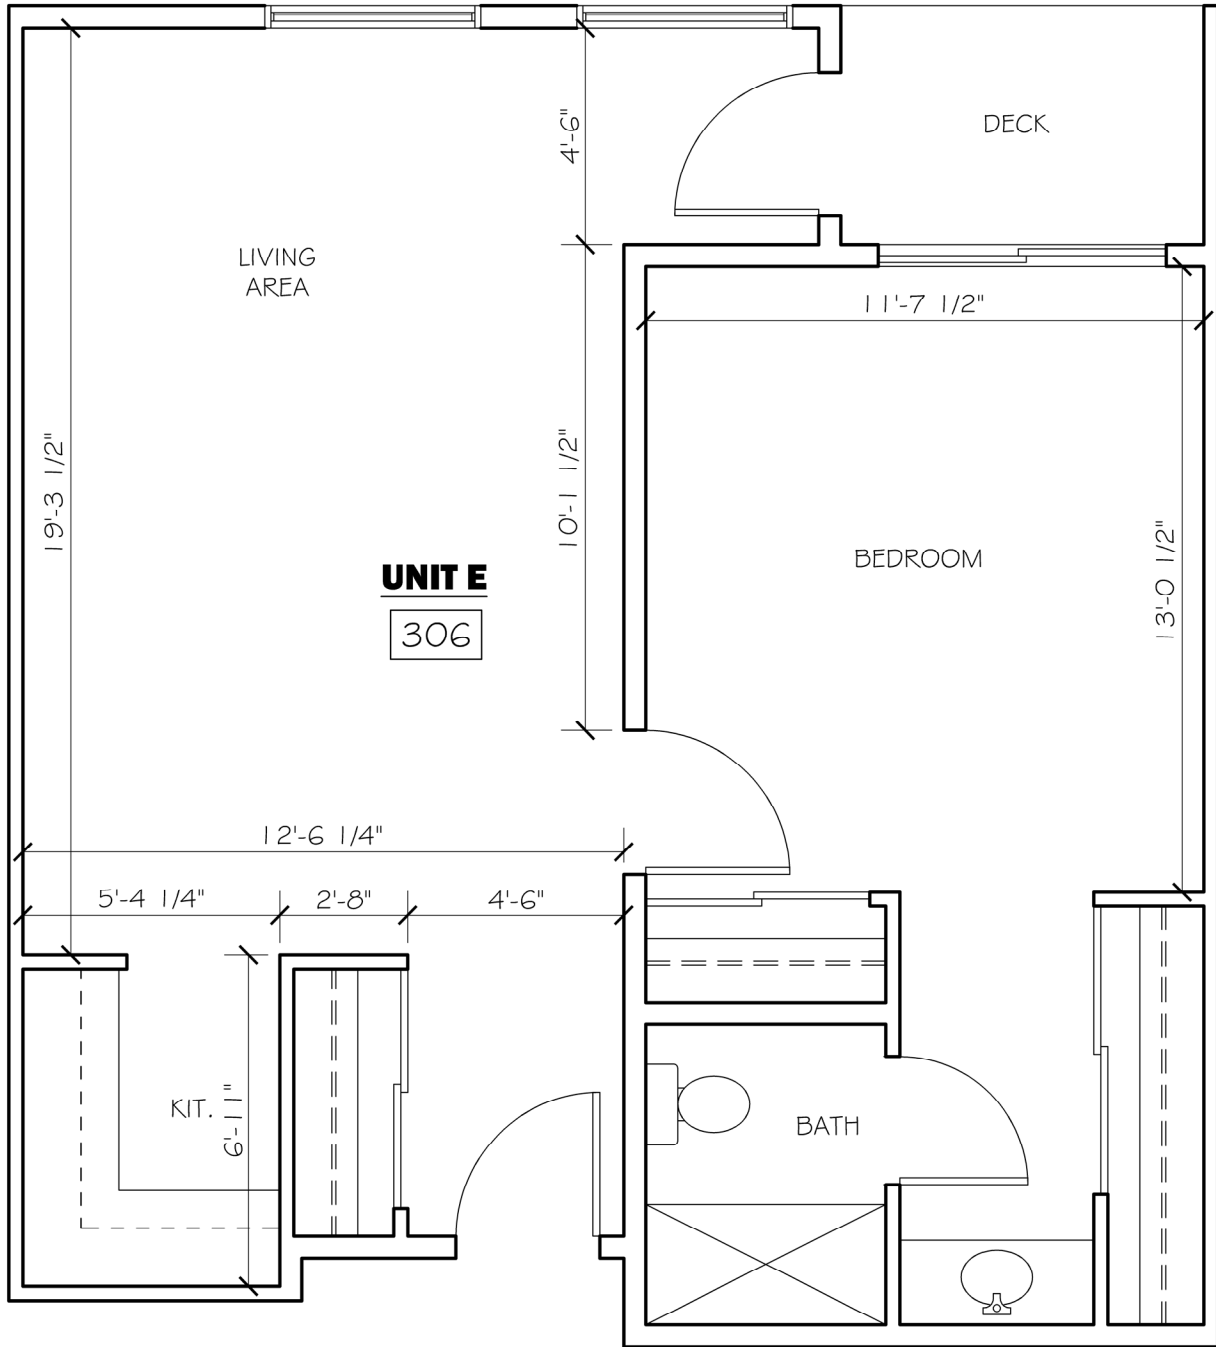

**UNIT E - 306**

Scale: 1/4"=1'-0"


Total Square Footage: 606

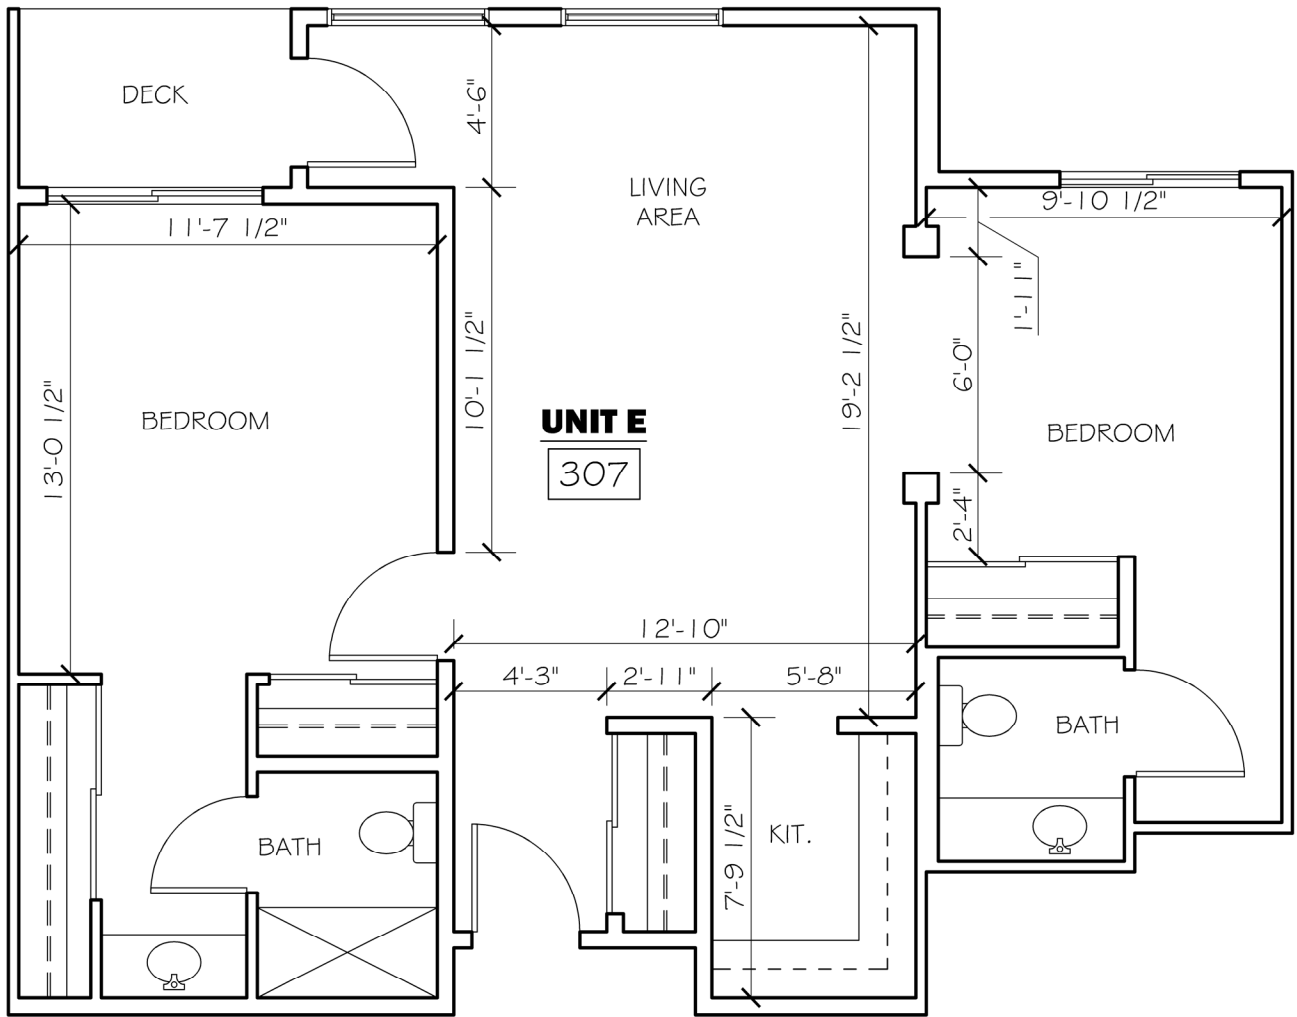

**UNIT E - 307**

Scale: 3/16"=1'-0"


Total Square Footage: 805

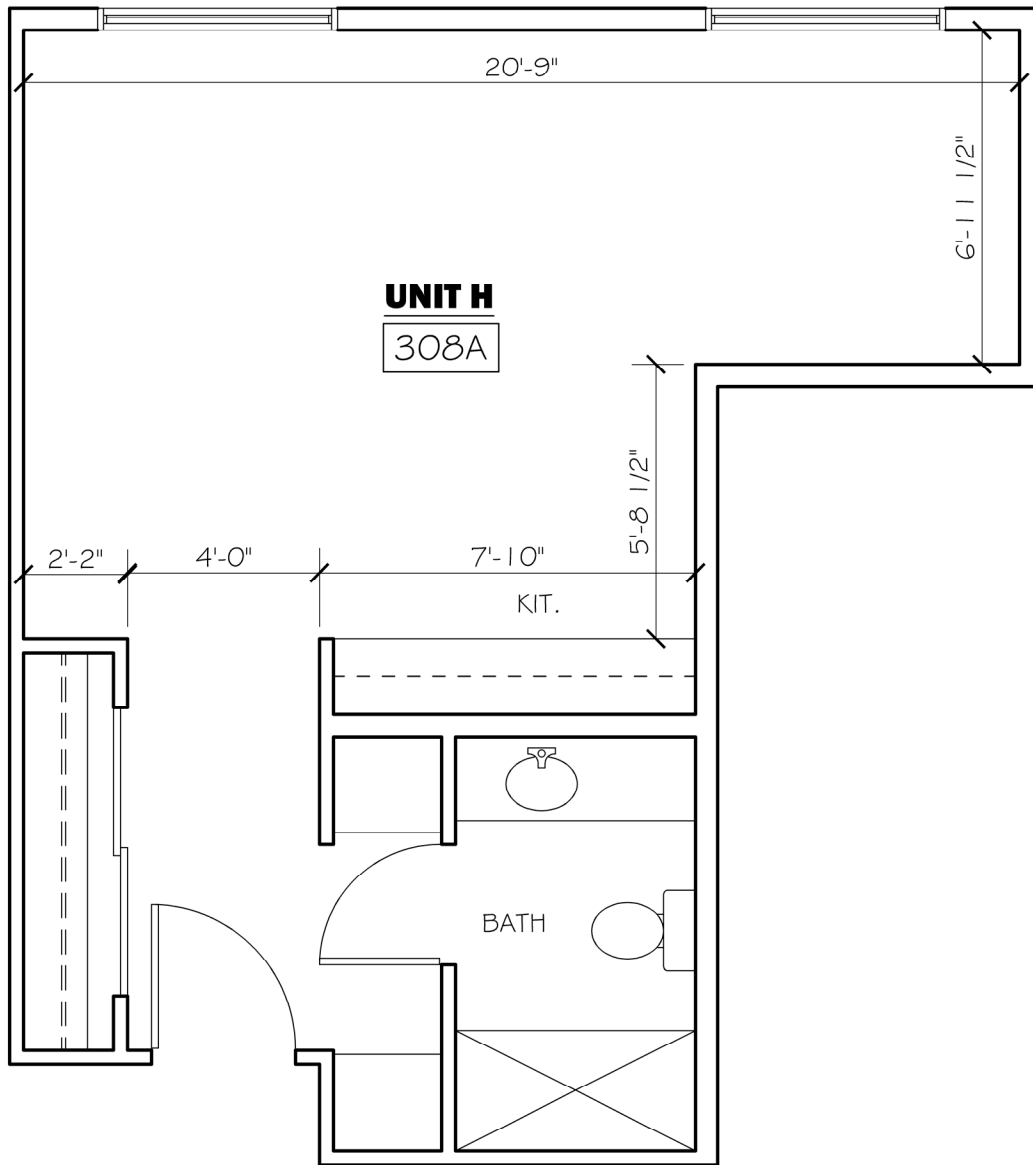

## UNIT H - 308A

Scale: 1/4"=1'-0"

Total Square Footage: 360

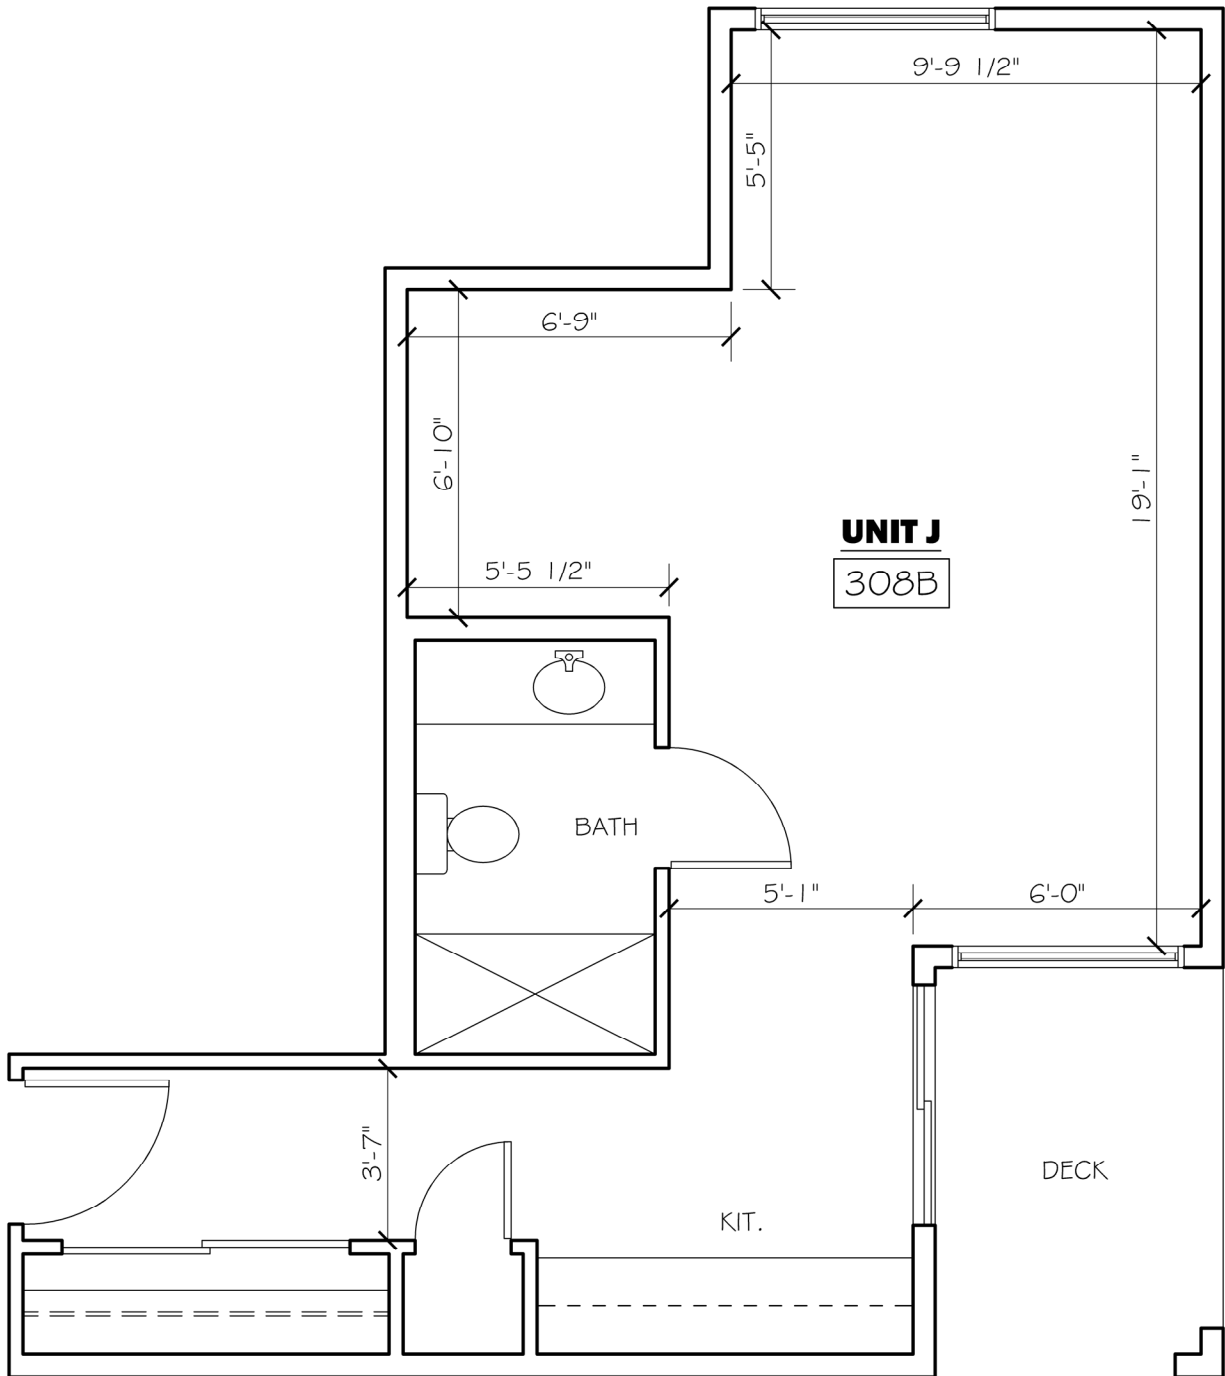


## UNIT J - 308B


Scale: 1/4"=1'-0"

Total Square Footage: 416

**UNIT A - 312**

Scale: 1/4"=1'-0"  
Total Square Footage: 679

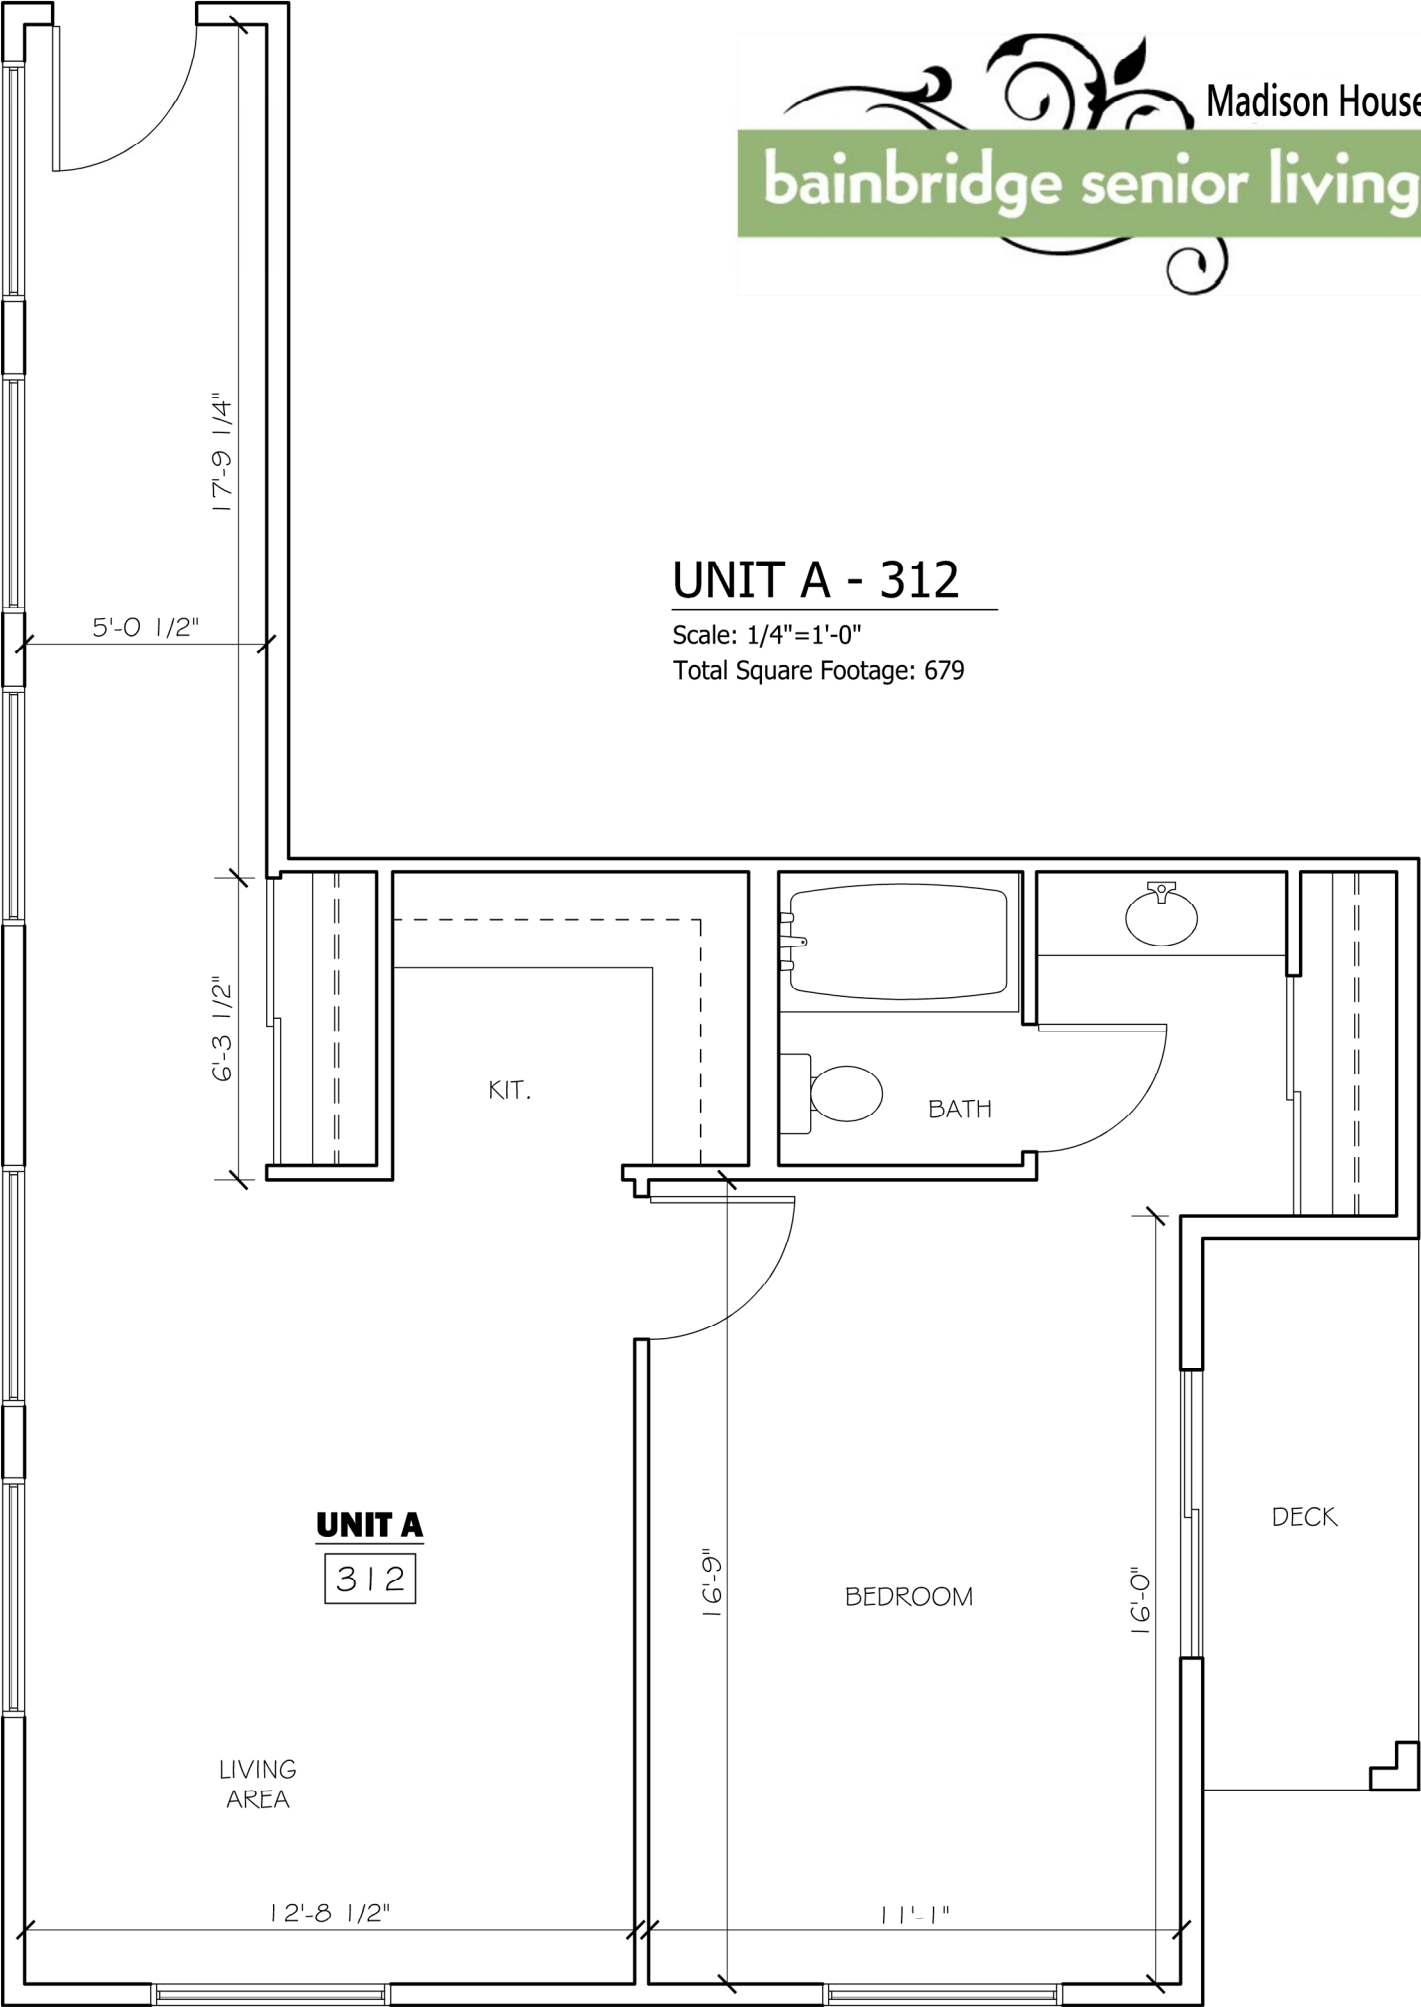

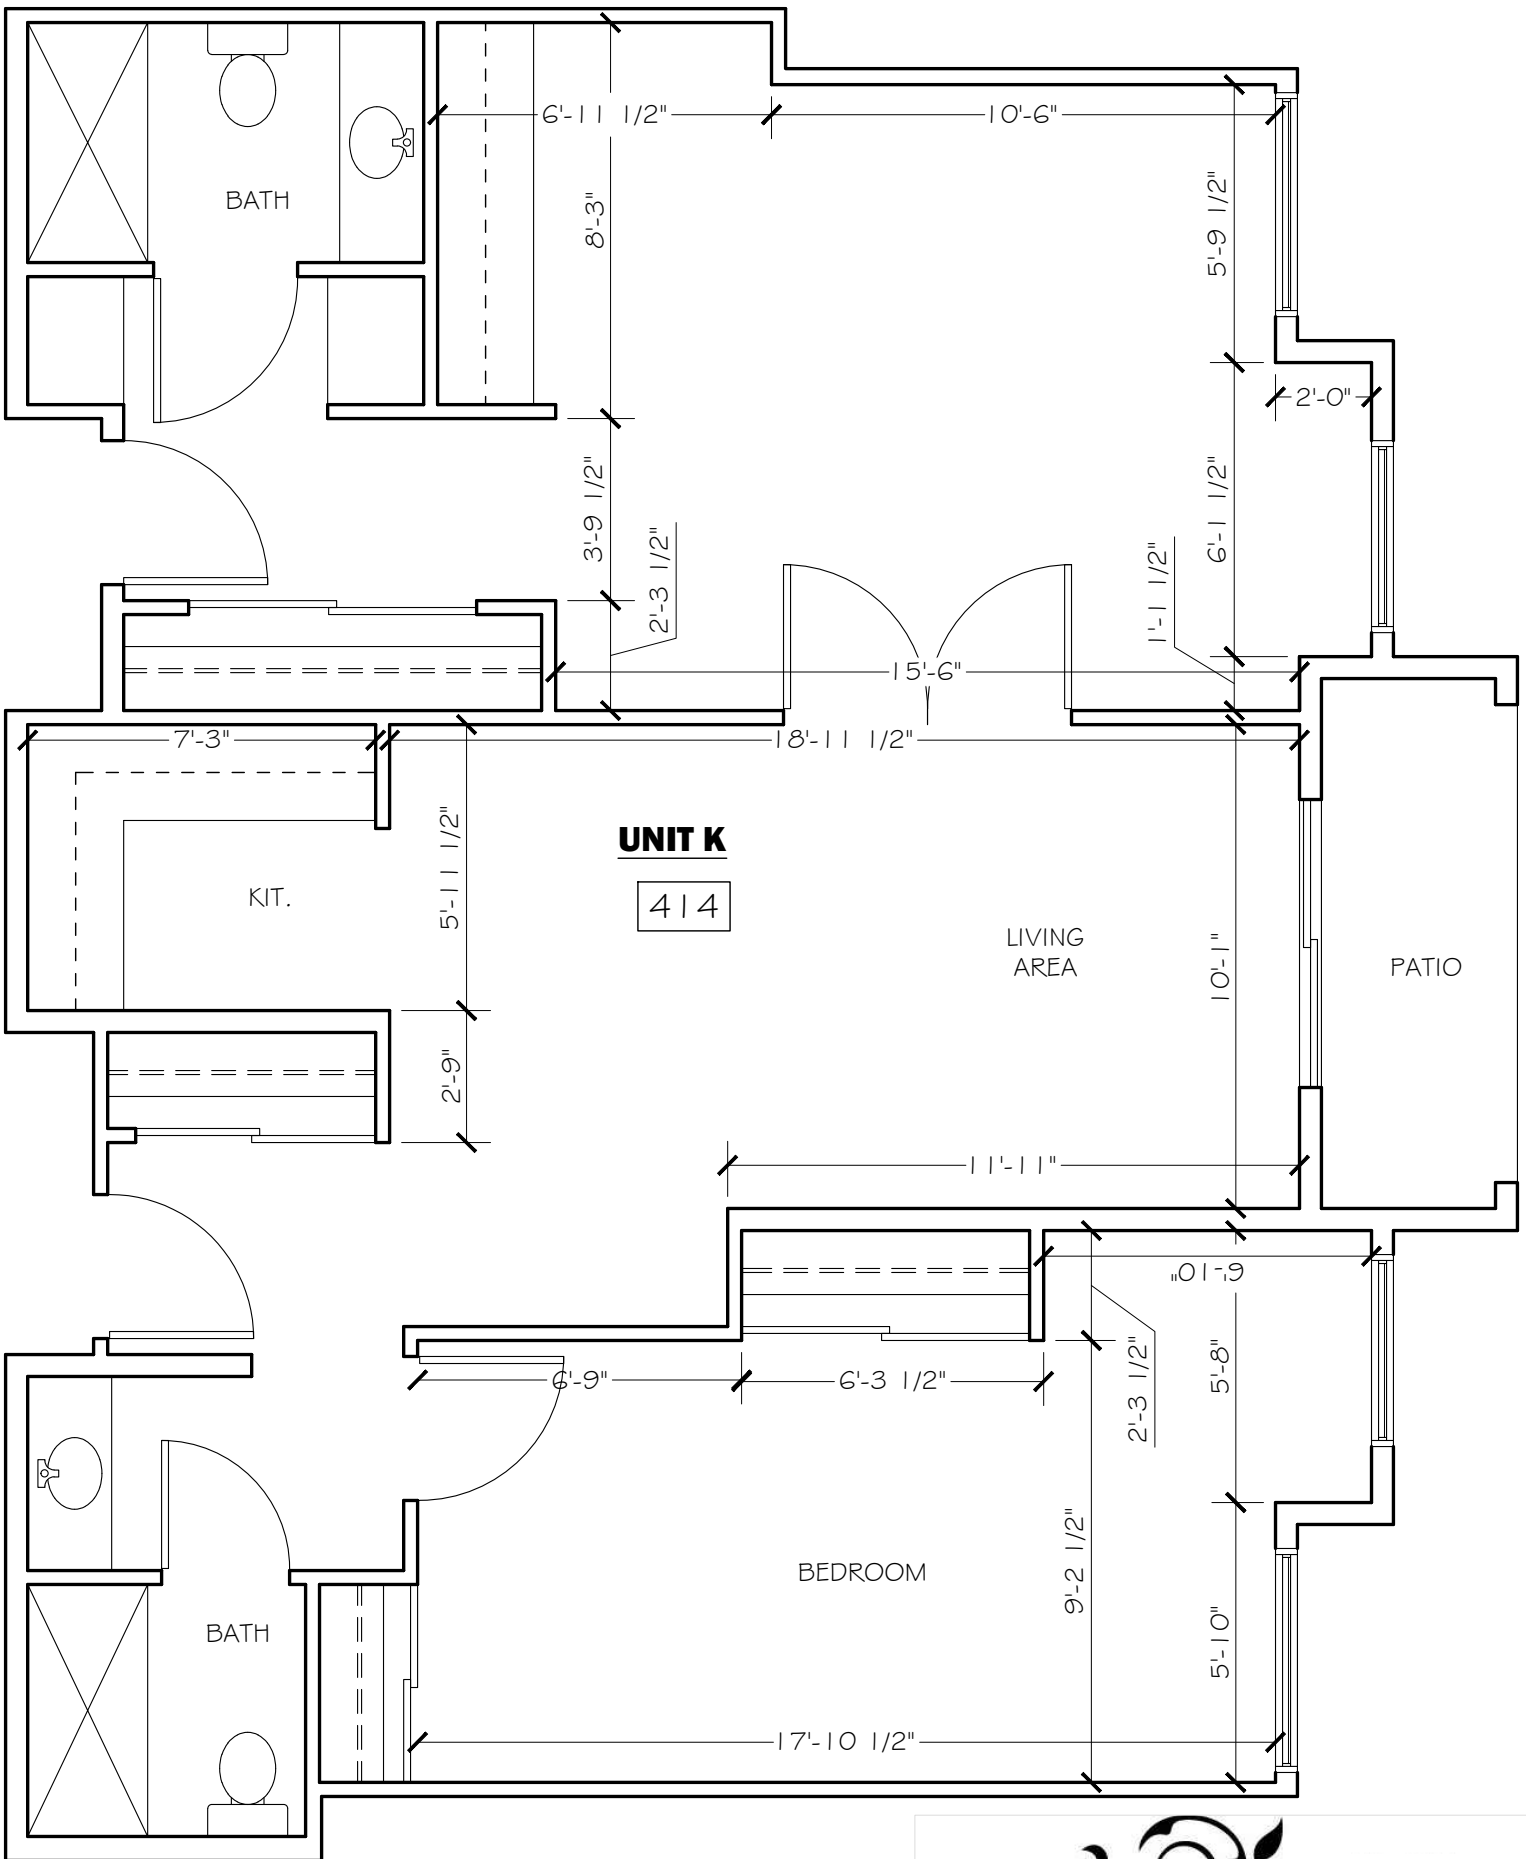

## UNIT K - 414

Scale: 1/4"=1'-0"

Total Square Footage: 942

