


UNIT A - 106

Scale: 1/4"=1'-0"


Total Square Footage:415

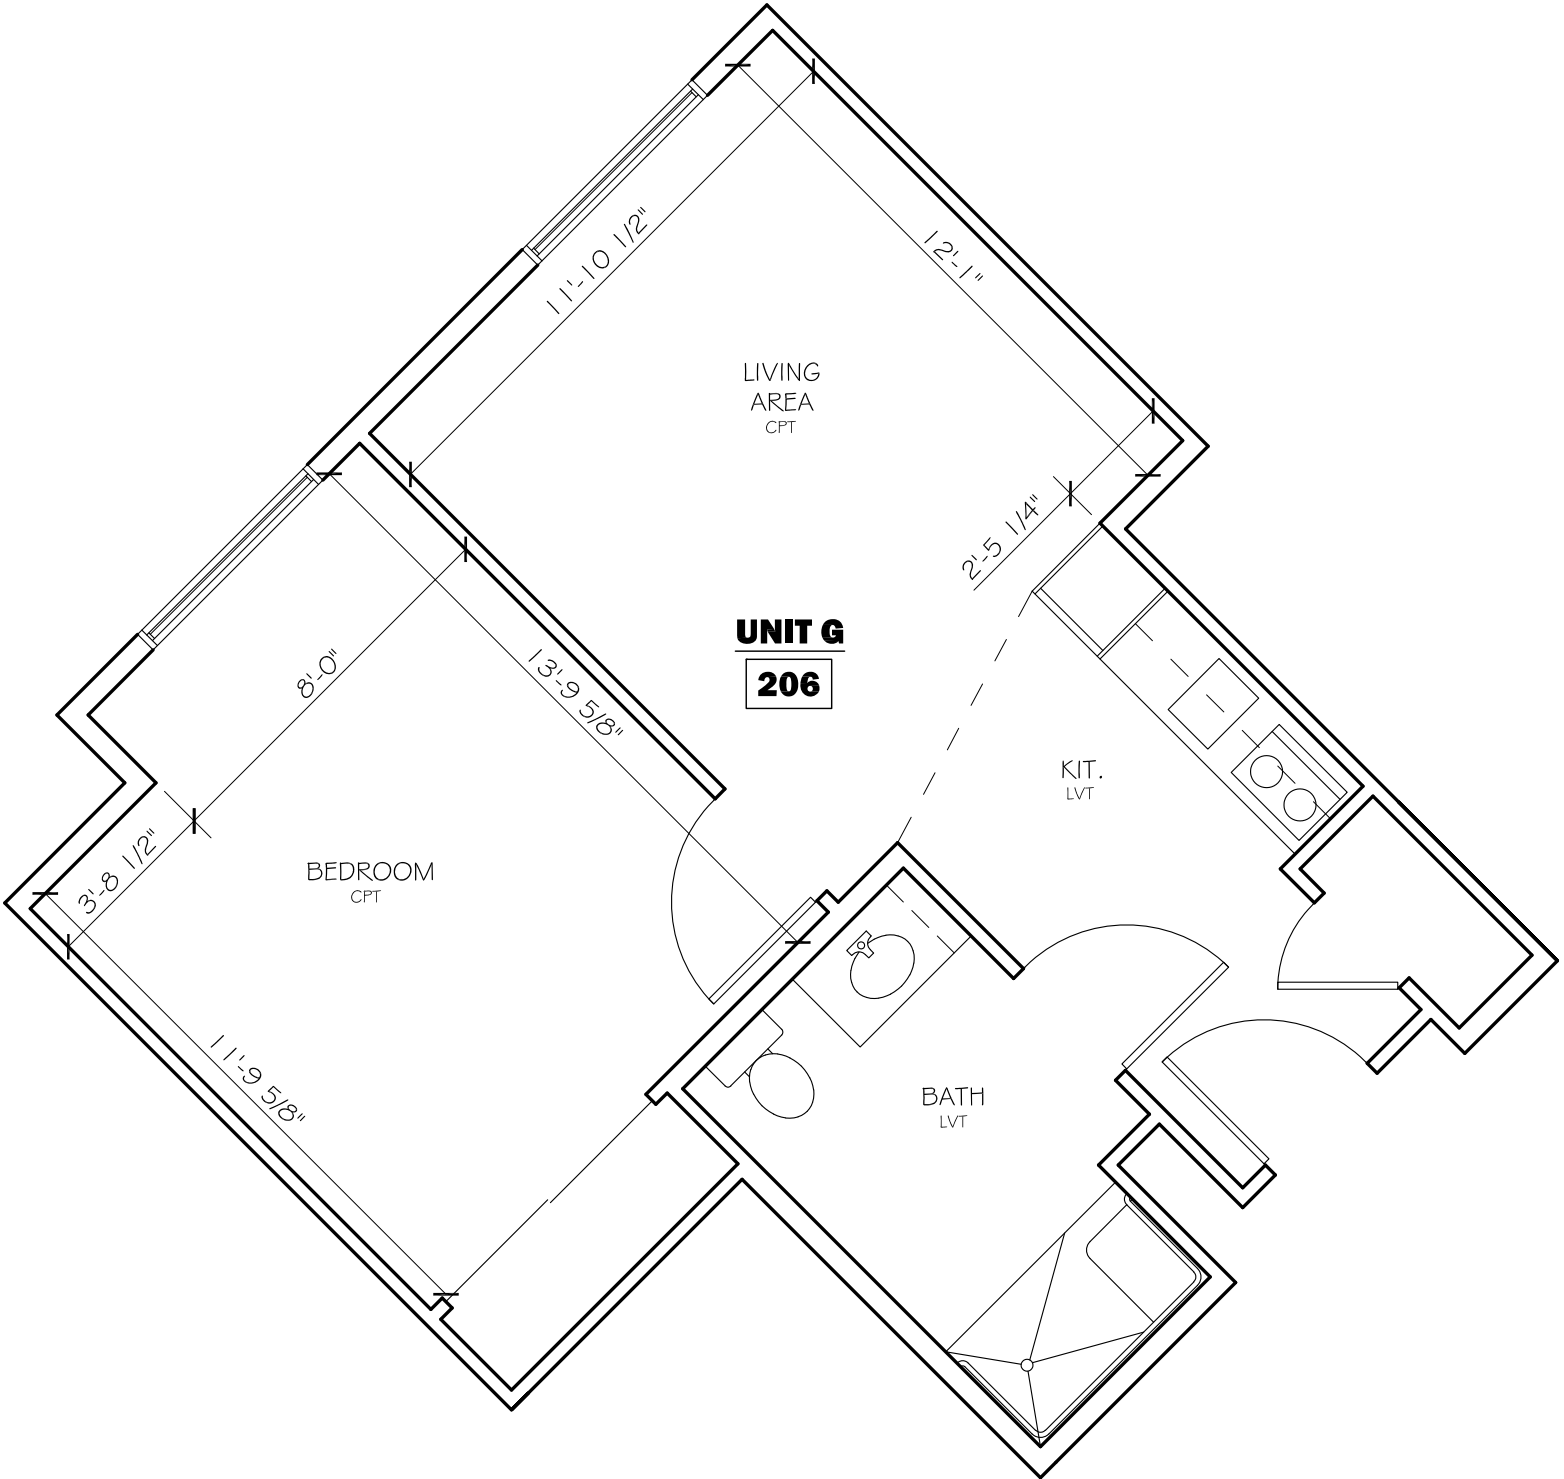

UNIT G
206

UNIT G - 206


Scale: 1/4"=1'-0"
 Total Square Footage: 483

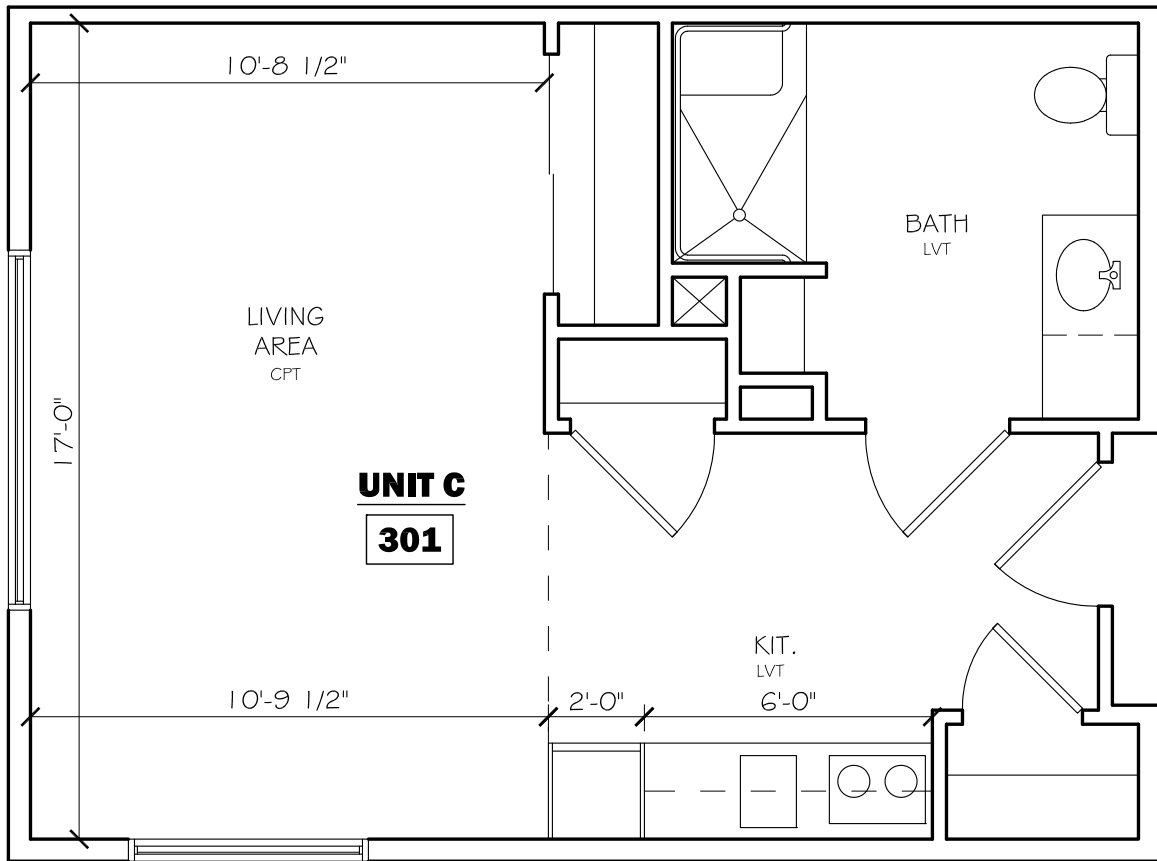

UNIT K - 303

Scale: 3/16"=1'-0"


Total Square Footage: 383

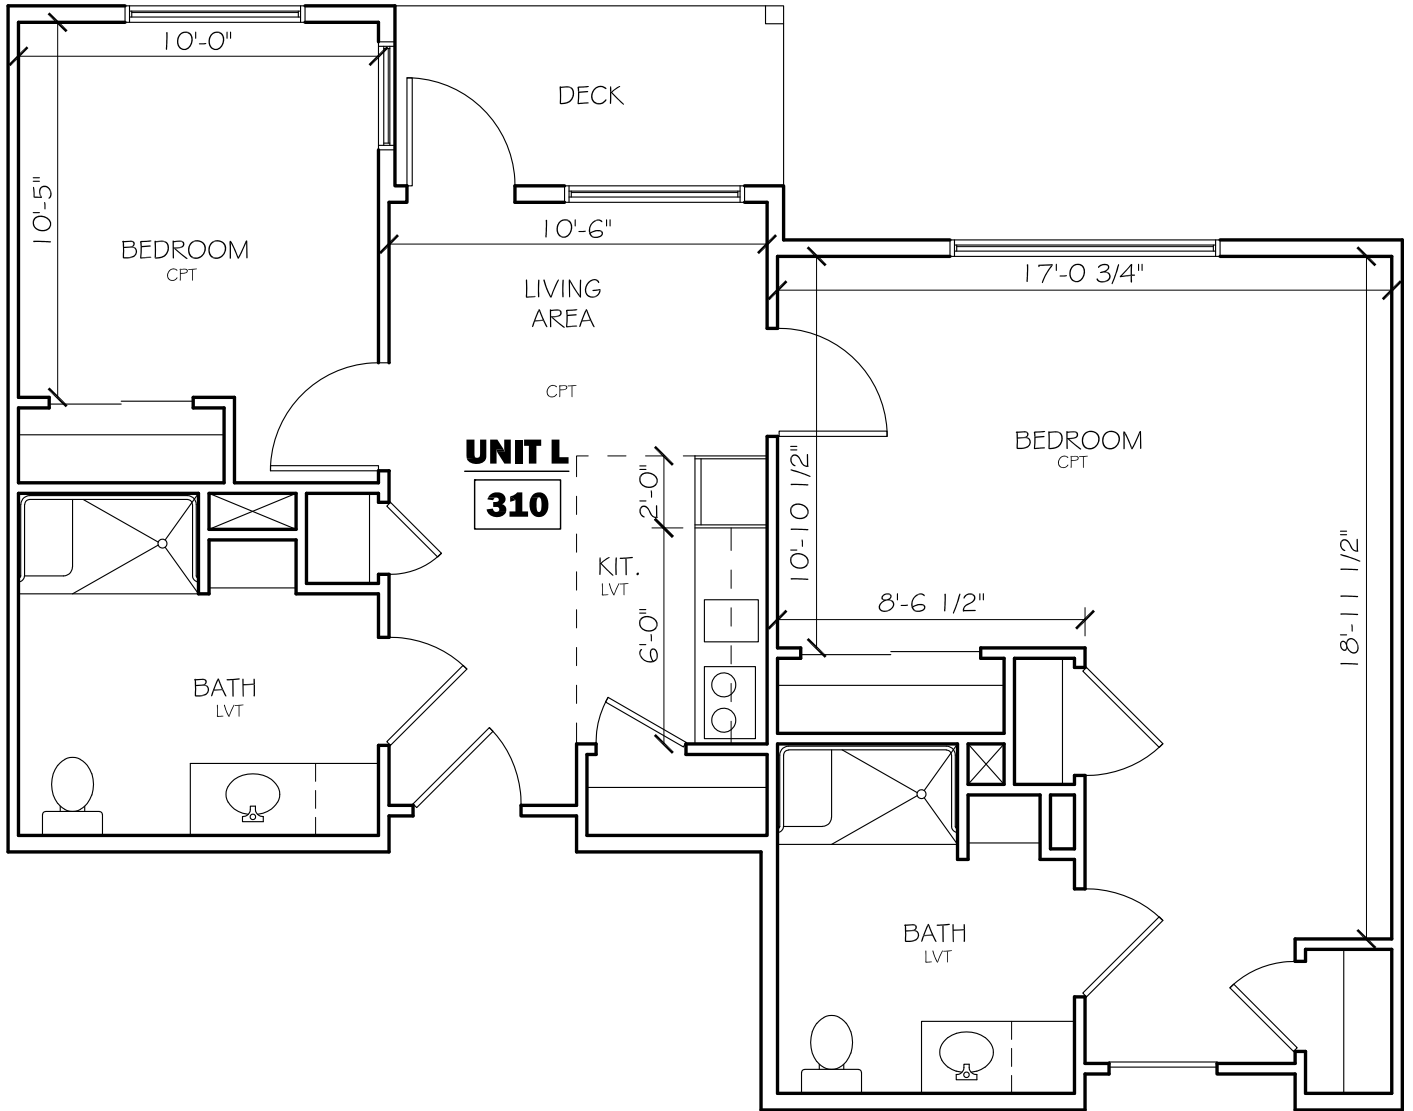

UNIT L- 310

Scale: 3/16"=1'-0"

Total Square Footage: 798

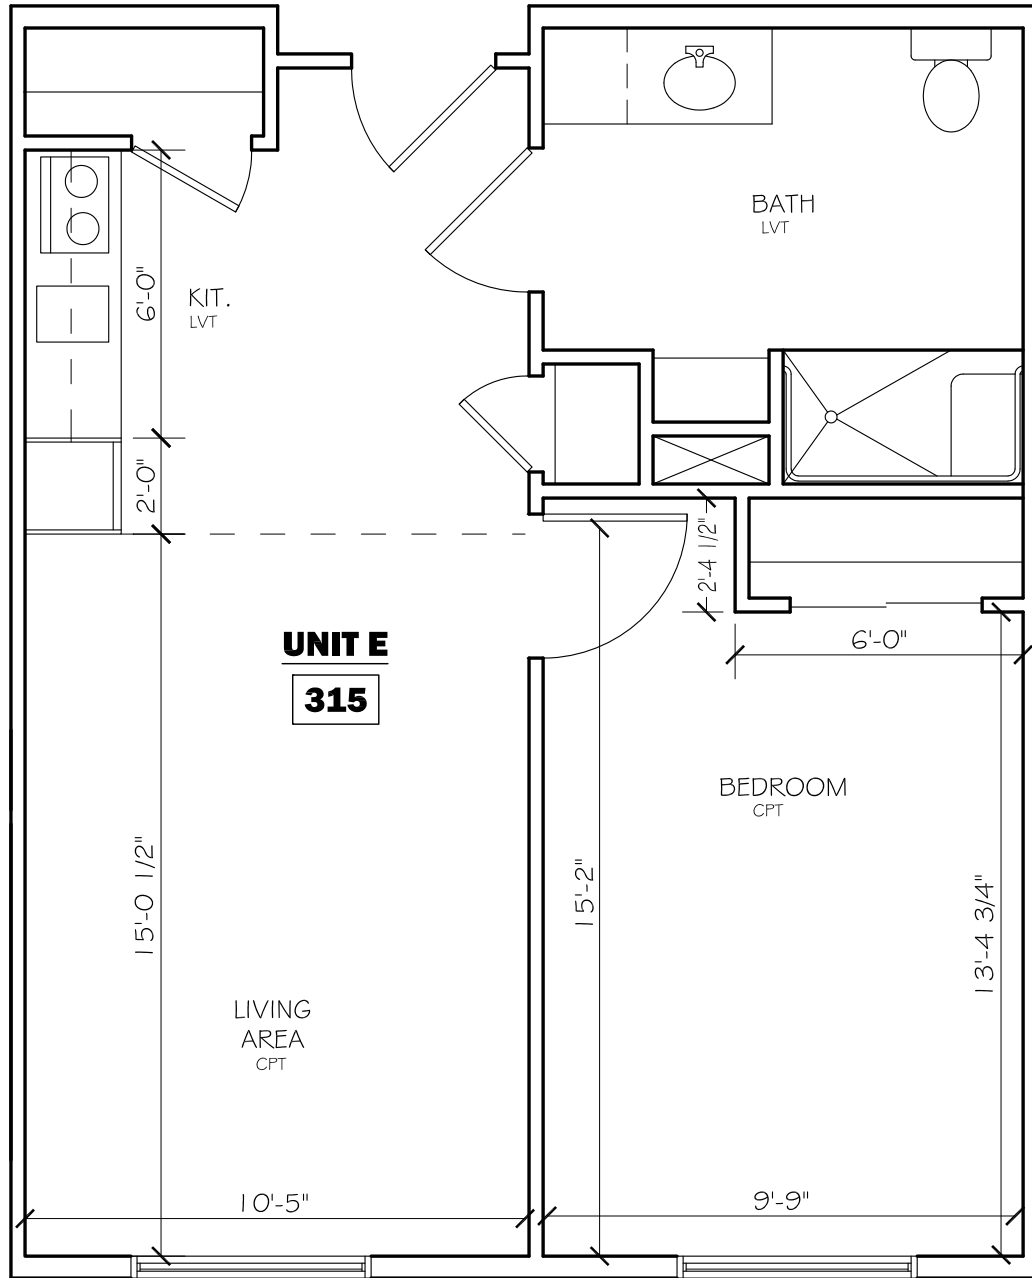

UNIT E - 315

Scale: 1/4" = 1'-0"
 Total Square Footage: 510

